




PHASE 1



PHASE 2

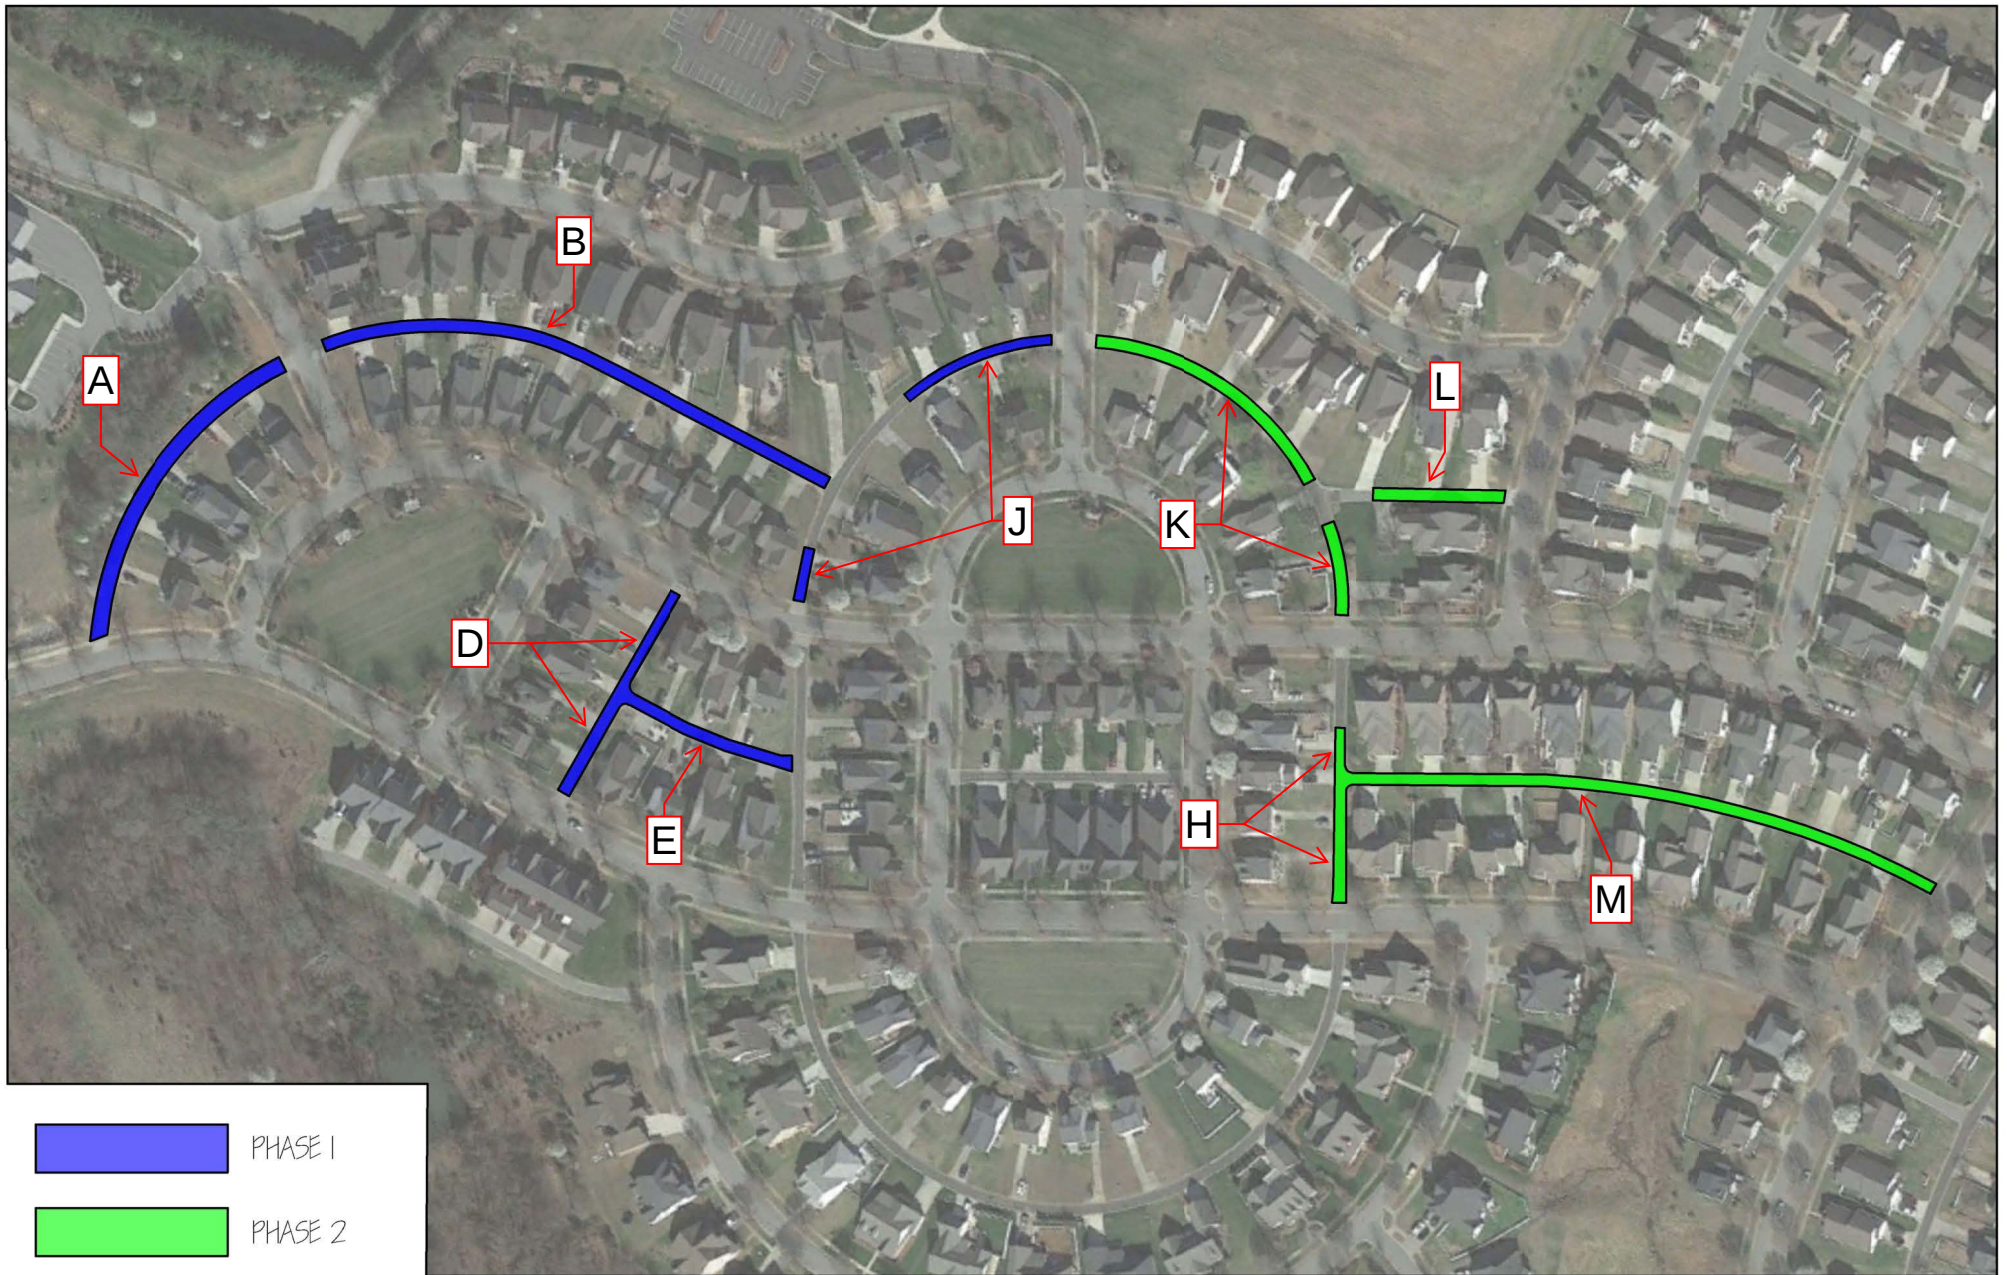

Ruston Paving Company, Inc.

204 South Regional Road • Greensboro, North Carolina 27409

KINDERTON

113 Oak Wind Drive
Advance, NC 27006

SCALE: N.T.S.

DATE: 08 / 27 / 2021

DRAWN BY: HK

CHECKED BY: TRM

C-2

SITE PLAN